


PLAN VIEW

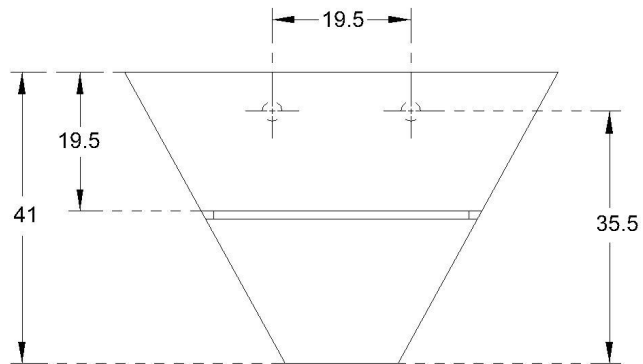

FRONT ELEVATION

CATALOGUE No.: 91040 / 91114	
ITEM DESCRIPTION: W.B. WITH HALF PEDESTAL PURE (62X49X41CM)	
DRAWN:	UNIT: CM
CHECKED:	SCALE: 1:10
APPROVED:	DRG. No.: WB/144
DATE: 20.04.2009	REV. No.: 0