


PLAN VIEW

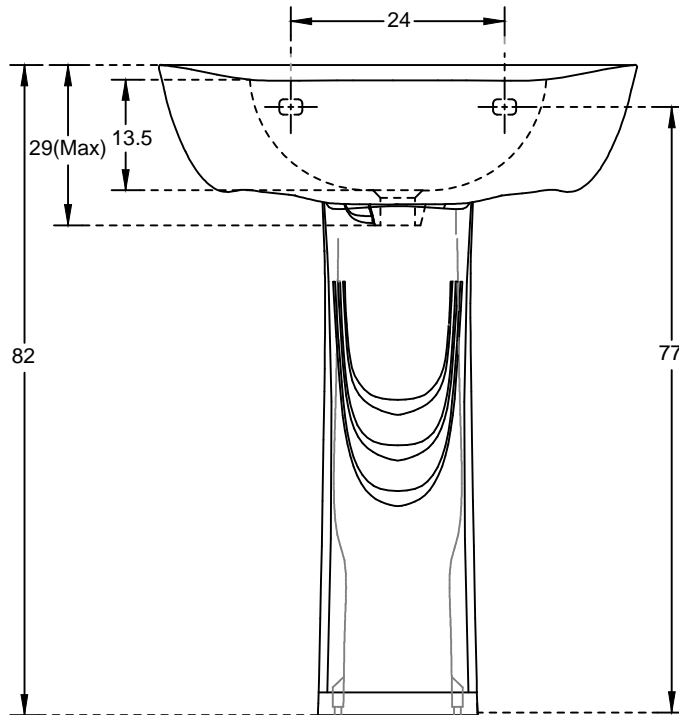

FRONT ELEVATION

hindware ART		HSIL LIMITED, BAHADURGARH	
CATALOGUE No.: 10054 / 11018 ITEM DESCRIPTION: WASH BASIN MINI REGAL (55 X 40 X 82 CM) (WITH PEDESTAL)			
DRAWN:		UNIT: CM	
CHECKED:		SCALE: 1:10	
APPROVED:		DRG. No.: WB/021	
DATE: 24.03.2009		Rev. No.: 1	