


PLAN VIEW

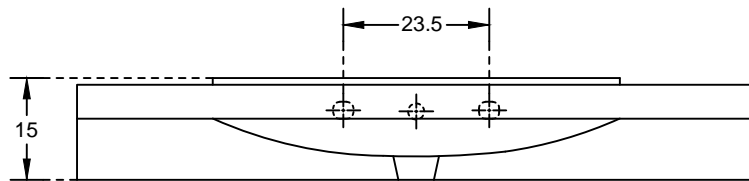

FRONT ELEVATION

hindware
ITALIAN COLLECTION

HSIL LIMITED,
BAHADURGARH

CATALOGUE No.: 91037
ITEM DESCRIPTION: WASH BASIN TARROT
(100 X 47 X 15 CM)

DRAWN: UNIT: CM

CHECKED: SCALE: 1:10

APPROVED: DRG. No.: WB/133
Rev. No.: 0

DATE: 17.03.2009