



PLAN VIEW

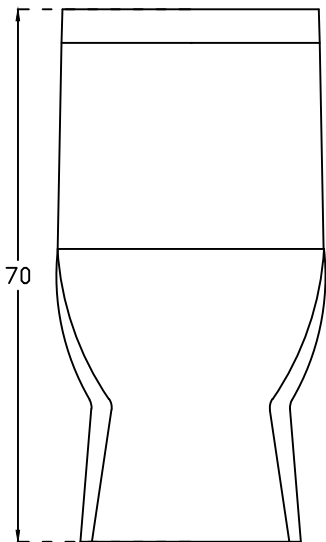

FRONT ELEVATION

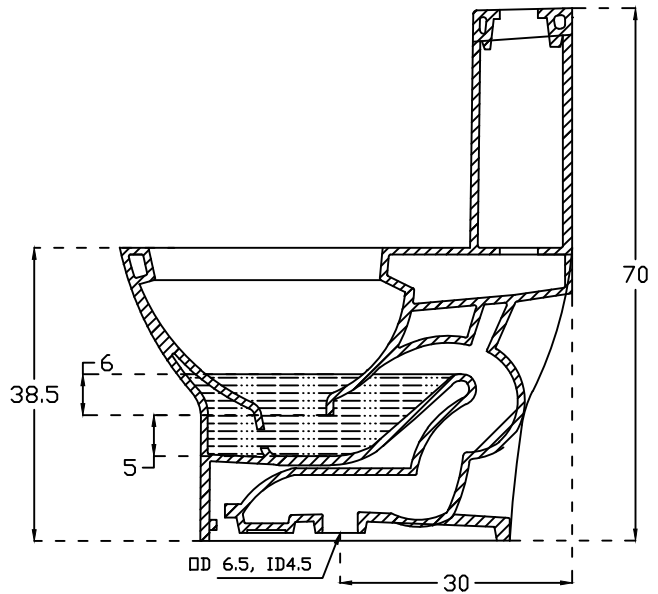

SECTIONAL VIEW

<b>hardware</b> ITALIAN COLLECTION	<b>HSIL LIMITED,</b> <b>BAHADURGARH</b>
CATALOGUE NO: 92088 ITEM DESCRIPTION: ONE PIECE RENE (59.5X35X70CM)	
DRAWN:	UNIT:CM
CHECKED:	SCALE:1:10
APPROVED	DRAWING NO:WC/153
DATE:06.08.12	REV:NO:0