



PLAN VIEW

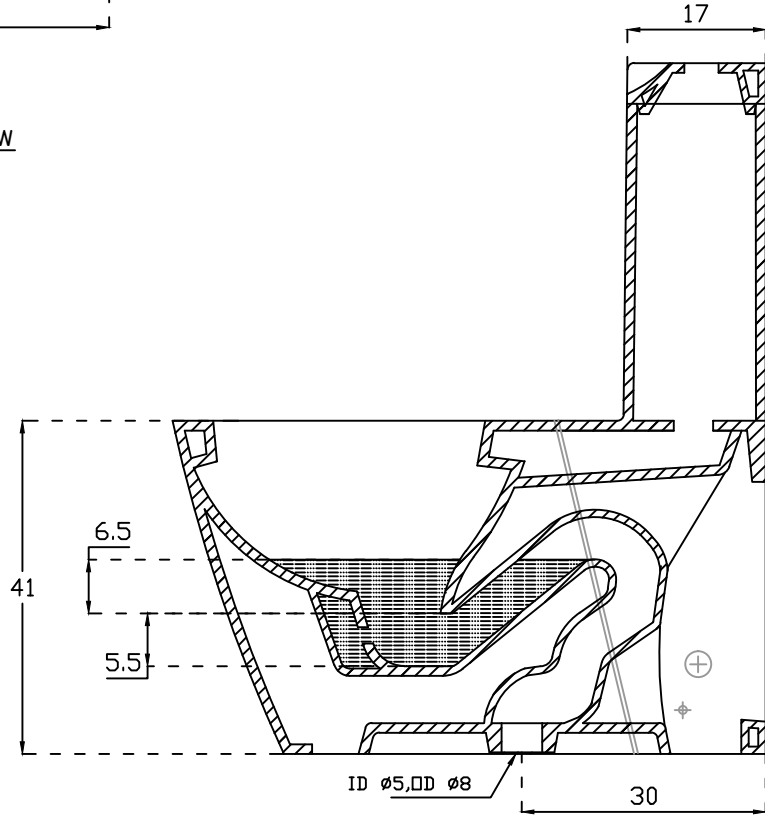

SECTIONAL VIEW

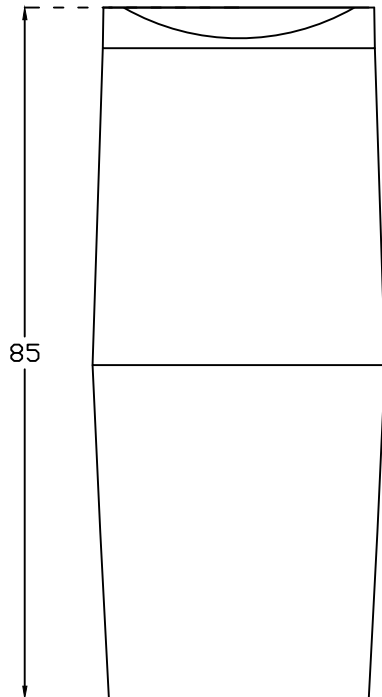

FRONT ELEVATION

hindware ITALIAN COLLECTION		HSIL LIMITED, BAHADURGARH	
CATALOGUE NO: 92093 ITEM DESCRIPTION: Ewc One piece Twilight (73x36x85)			
DRAWN:		UNIT:CM	
CHECKED:		SCALE:1:10	
APPROVED		DRAWING NO:WC/170	
DATE:06.09.2013		REV:ND:0	