



PLAN VIEW

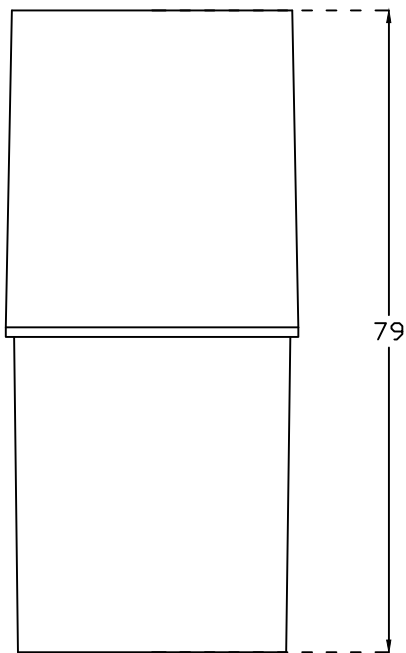

FRONT ELEVATION

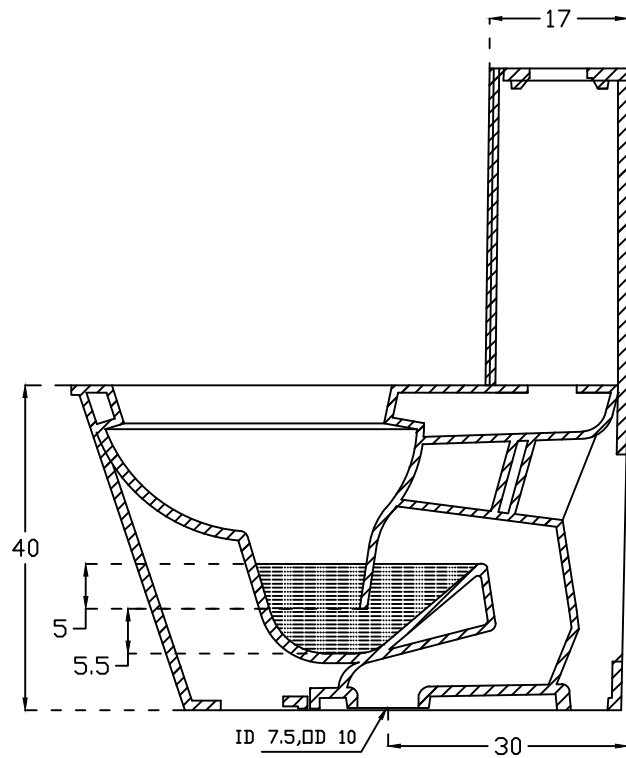

SECTIONAL VIEW

hindware ITALIAN COLLECTION		HSIL LIMITED, BAHADURGARH	
CATALOGUE NO: 92096 ITEM DESCRIPTION: EWC ONE PIECE ATLANTA 68.5X36X79CM			
DRAWN:		UNIT:CM	
CHECKED:		SCALE:1:10	
APPROVED		DRAWING NO:WC/175	
DATE:24.01.14		REV:ND:0	