



PLAN VIEW

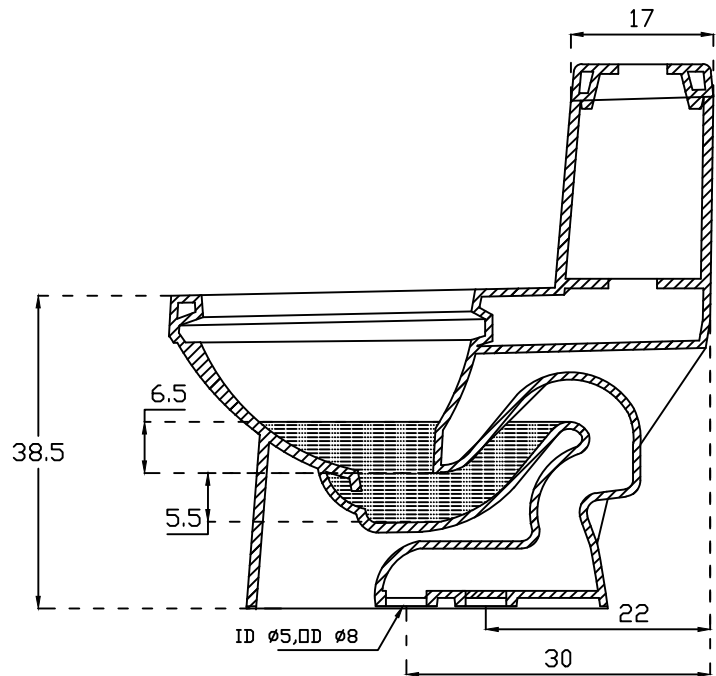

SECTIONAL VIEW

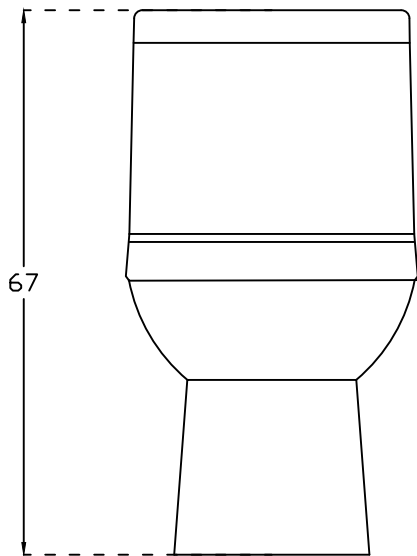

FRONT ELEVATION

hindware ITALIAN COLLECTION		HSIL LIMITED, BAHADURGARH	
CATALOGUE NO: 92503 (30cm) & 92504 (22 cm) ITEM DESCRIPTION: EWC one piece Alpine 'S' 30cm & 22cm (67 x 36 x 67 cm)			
DRAWN:		UNIT:CM	
CHECKED:		SCALE:1:10	
APPROVED		DRAWING NO:WC/167	
DATE:03.09.2013		REV:IND:0	