



PLAN VIEW

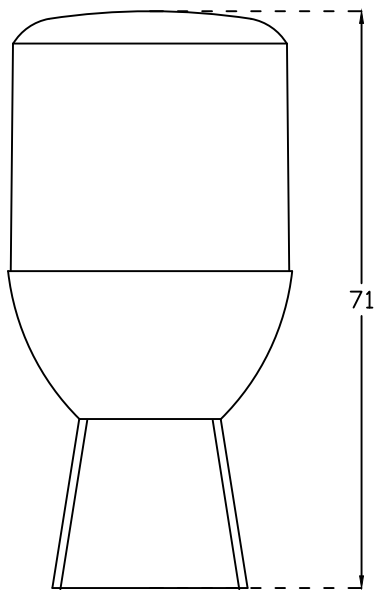

FRONT ELEVATION

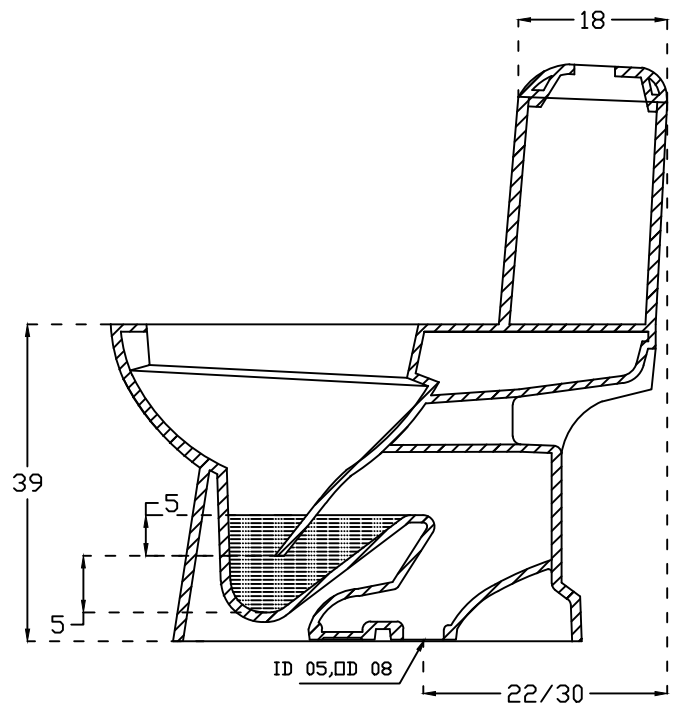

SECTIONAL VIEW

hindware ITALIAN COLLECTION		HSIL LIMITED, BAHADURGARH	
CATALOGUE NO: 92508(22CM)&92507(30CM) ITEM DESCRIPTION: EWC ONE PIECE SYDNEY S 22 & 30 cm(68.5x35x71CM)			
DRAWN:		UNIT:CM	
CHECKED:		SCALE:1:10	
APPROVED		DRAWING NO:WC/174	
DATE:14.01.14		REV:ND:0	