



PLAN VIEW

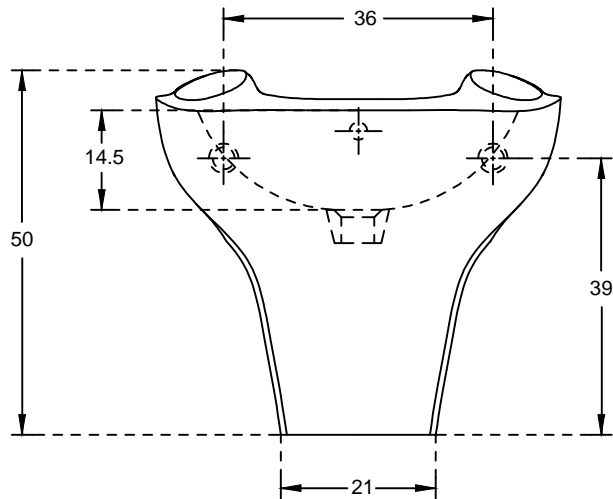

FRONT ELEVATION

		HSIL LIMITED, BAHADURGARH	
CATALOGUE No.: 10077 ITEM DESCRIPTION: WASH BASIN PONCHO (56X37X50 CM)			
DRAWN:		UNIT: CM	
CHECKED:		SCALE: 1:10	
APPROVED:		DRG. No.: WB/072 Rev. No.: 0	
DATE: 25.03.2009			