



PLAN VIEW

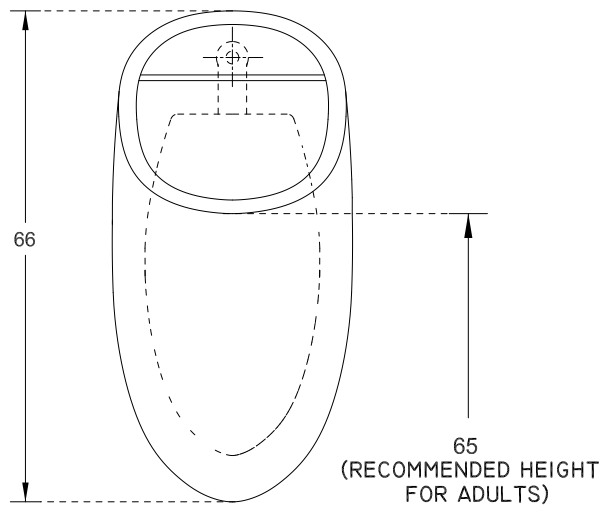

FLOOR

 

FRONT ELEVATION

HSIL LIMITED, BAHADURGARH	
CATALOGUE No.: 60012 ITEM DESCRIPTION: VENENZIA URINAL (34.5 X 31.5 X 66 CM)	
DRAWN:	UNIT: CM
CHECKED:	SCALE: 1:10
APPROVED:	DRG. No. : URN/013 Rev. No. : 1
DATE: 07.04.2011	