


PLAN VIEW

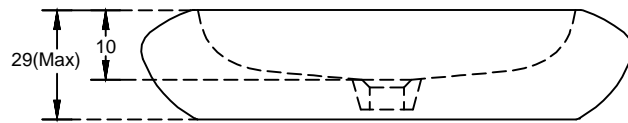

FRONT ELEVATION

hindware
ART

**HSIL LIMITED,
BAHADURGARH**

CATALOGUE No.: 10073
ITEM DESCRIPTION: WASH BASIN TABLE TOP BLAMONT
(65 X 48CM)

DRAWN: UNIT: CM
CHECKED: SCALE: 1:10

APPROVED: DRG. No. : WB/069
Rev. No. : 1

DATE: 25.04.2011