




PLAN VIEW

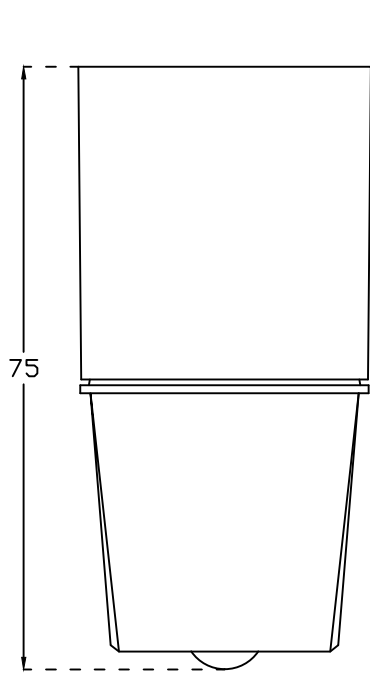

FRONT ELEVATION

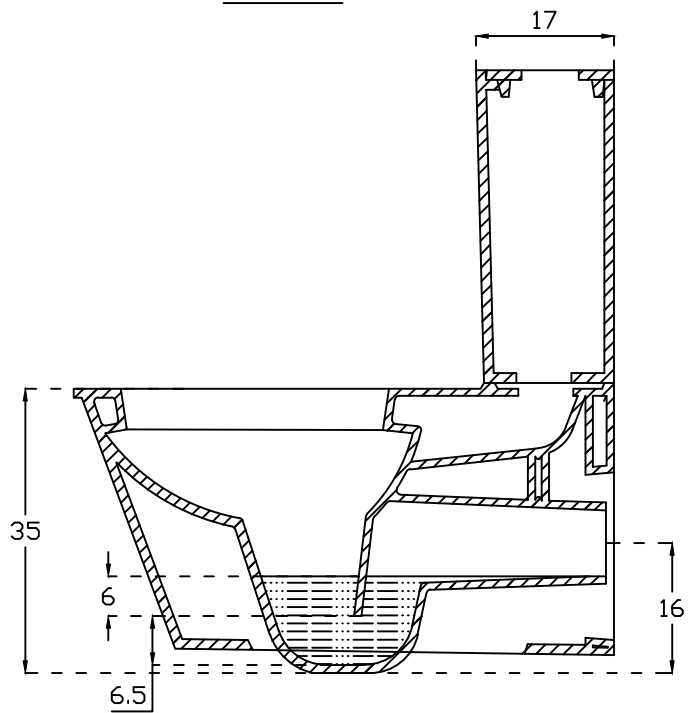

SECTIONAL VIEW

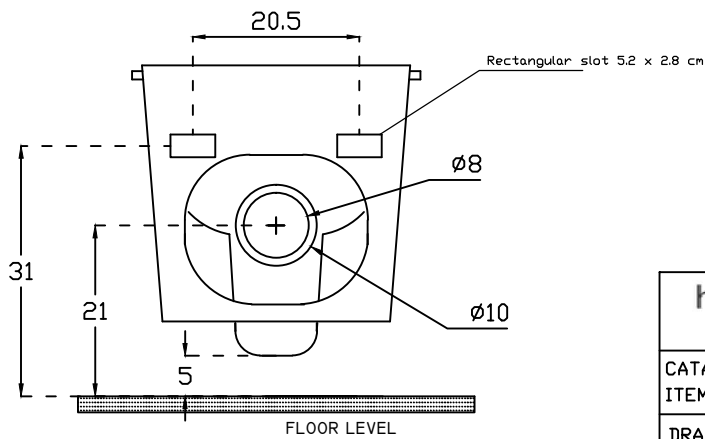

BACK VIEW

hindware ITALIAN COLLECTION		HSIL LIMITED, BAHADURGARH	
CATALOGUE NO: 92098/92129 ITEM DESCRIPTION: EWC WALL MOUNTING EXTN. ATLANTA 67CMX36CMX75CM			
DRAWN:		UNIT:CM	
CHECKED:		SCALE:1:10	
APPROVED		DRAWING NO:WC/172	
DATE:25.08.15		REV:ND:1	