


PLAN VIEW

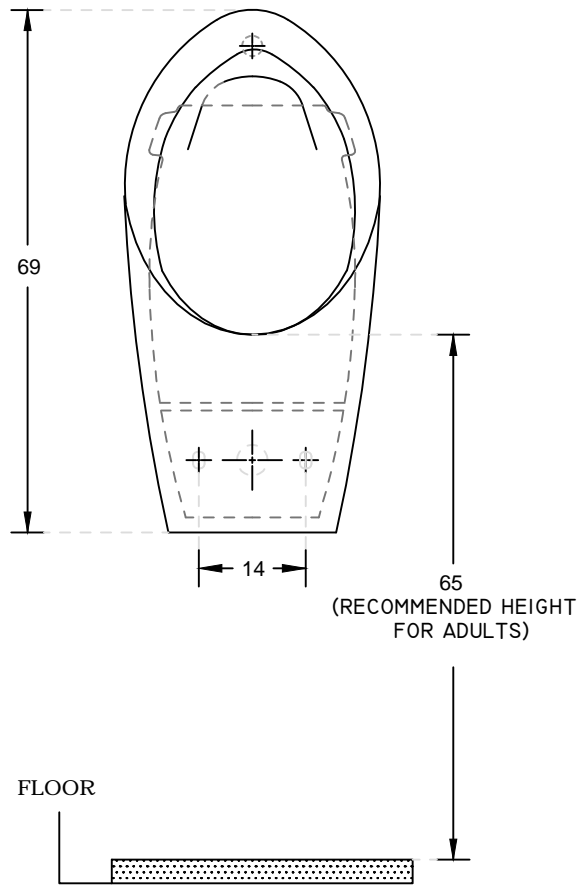

FRONT ELEVATION

hindware ITALIAN COLLECTION		HSIL LIMITED, BAHADURGARH
CATALOGUE No.: 96003 ITEM DESCRIPTION: URINAL RIVA (28 x 34.5 x 69 cm)		
DRAWN:		UNIT: CM
CHECKED:		SCALE: 1:10
APPROVED:		DRG. No.: URN/014/BI Rev. No.: 0
DATE: 07.04.2011		