



PLAN VIEW

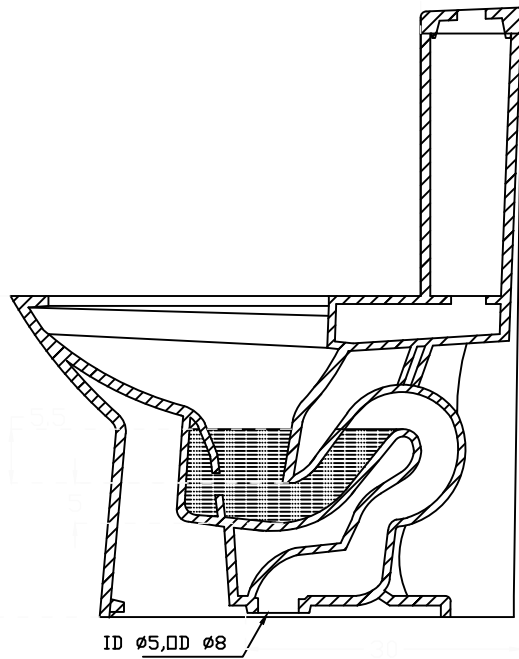

SECTIONAL VIEW

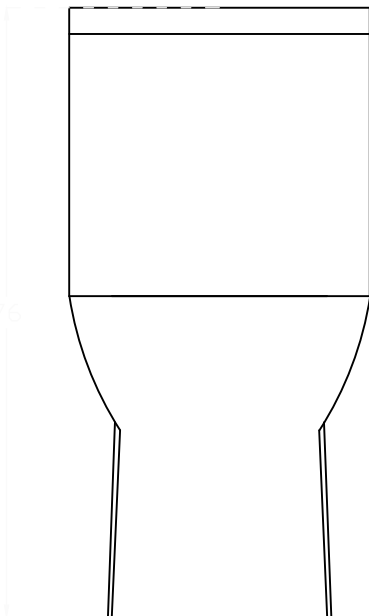

FRONT ELEVATION

<b>hindware</b> ITALIAN COLLECTION		HSIL LIMITED, BAHADURGARH	
CATALOGUE NO: 92519 ITEM DESCRIPTION: EWC ONE PIECE SPLENDOR 'S' 30CM (63x37x76cm)			
DRAWN:		UNIT: CM	
CHECKED:		SCALE: 1:10	
APPROVED		DRAWING NO: WC/185	
DATE: 01.09.15		REV: NO:	