



PLAN VIEW

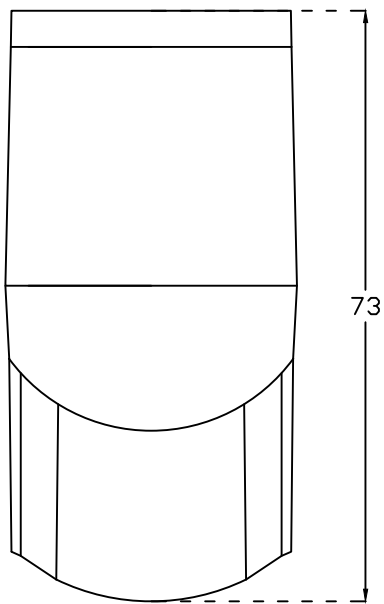

FRONT ELEVATION

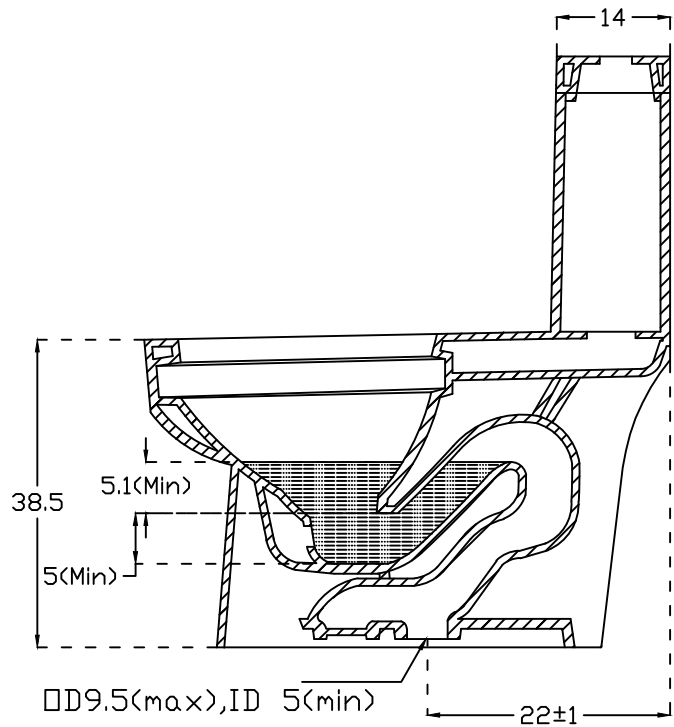

SECTIONAL VIEW

<b>hindware</b> ITALIAN COLLECTION		HSIL LIMITED, BAHADURGARH	
CATALOGUE NO: 92510 ITEM DESCRIPTION: EWC ONE PIECE VENICE S 22cm (64 x 36 x 73 cm)			
DRAWN:		UNIT:CM	
CHECKED:		SCALE:1:10	
APPROVED		DRAWING NO:WC/173S22	
DATE:25.08.15		REV:ND1	