


PLAN VIEW

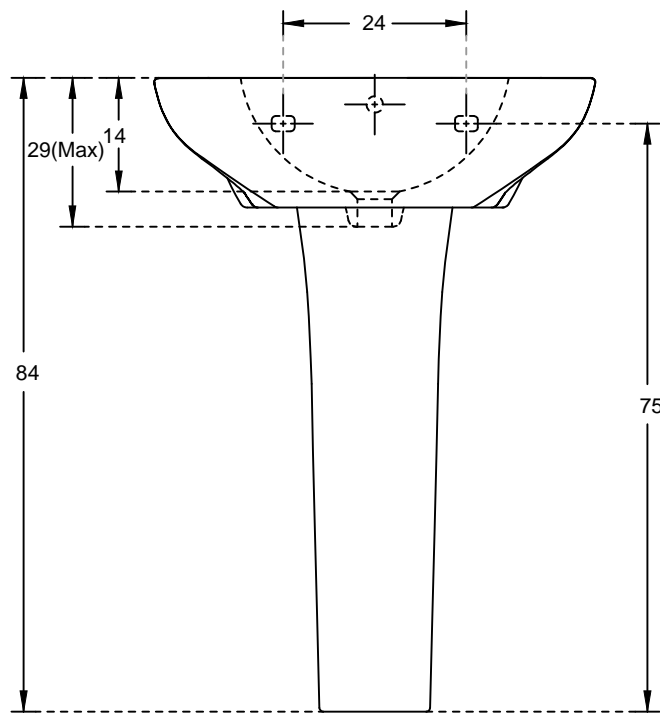

FRONT ELEVATION

hindware
ART

HSIL LIMITED,
BAHADURGARH

CATALOGUE No.: 10064 / 11024 (Pedestal)
ITEM DESCRIPTION: WASH BASIN MELISA (58 x 47 X 84 cm)
WITH MELISA PEDESTAL

DRAWN: UNIT: CM

CHECKED: SCALE: 1:10

APPROVED: DRG. No.: WB/034
REV. No.: 2

DATE: 18.04.2011