


PLAN VIEW

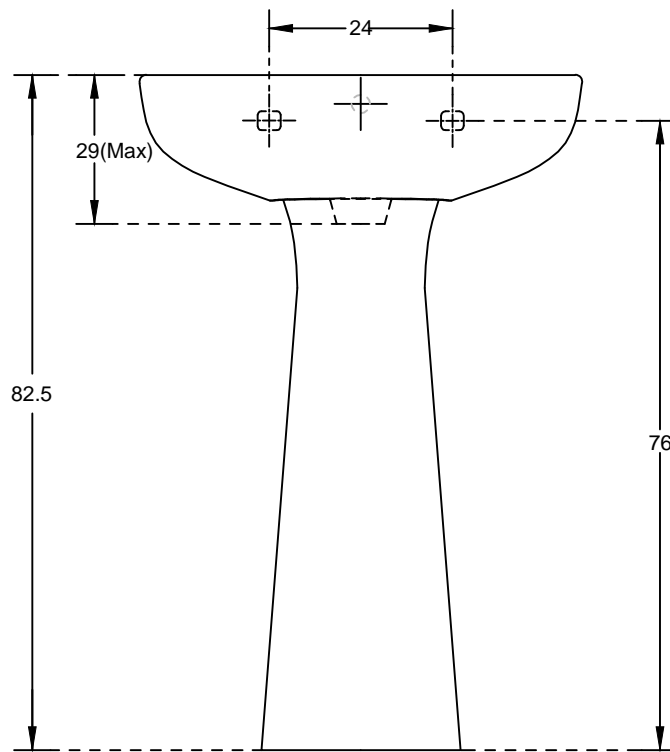

FRONT ELEVATION

hindware

**HSIL LIMITED,
BAHADURGARH**

CATALOGUE No.: 10086 / 11003
ITEM DESCRIPTION: WASH BASIN TANGDI (58 x 43.5 x 82.5 CM)
(WITH PEDESTAL)

DRAWN:	UNIT: CM
CHECKED:	SCALE: 1:10
APPROVED:	DRG. No. : WB/091 Rev. No. : 1
DATE: 24.03.2009	