


PLAN VIEW

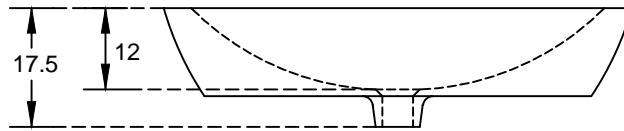

FRONT ELEVATION

hindware  
ITALIAN COLLECTION

HSIL LIMITED,  
BAHADURGARH

CATALOGUE No.: 91036

ITEM DESCRIPTION: WASH BASIN CORNICE  
(68 X 42 X 17.5 CM)

DRAWN:

UNIT: CM

CHECKED:

SCALE: 1:10

APPROVED:

DRG. No.: WB/130  
REV. No.: 0

DATE: 17.03.2009