


PLAN VIEW

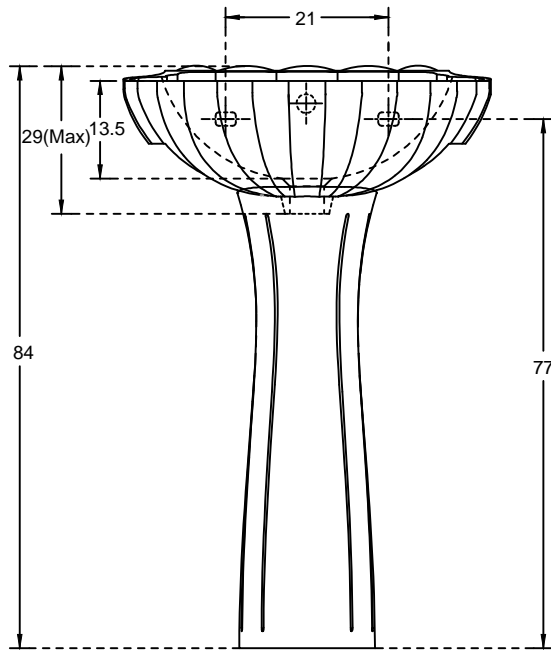

FRONT ELEVATION

hindware

HSIL LIMITED,
BAHADURGARH

CATALOGUE No.: 10013 / 11019

ITEM DESCRIPTION: WASH BASIN LOTUS (55 X 41 X 84 CM)

DRAWN:

UNIT: CM

CHECKED:

SCALE: 1:10

APPROVED:

DRG. No.: WB/024
Rev. No.: 1

DATE: 19.03.2009