


PLAN VIEW

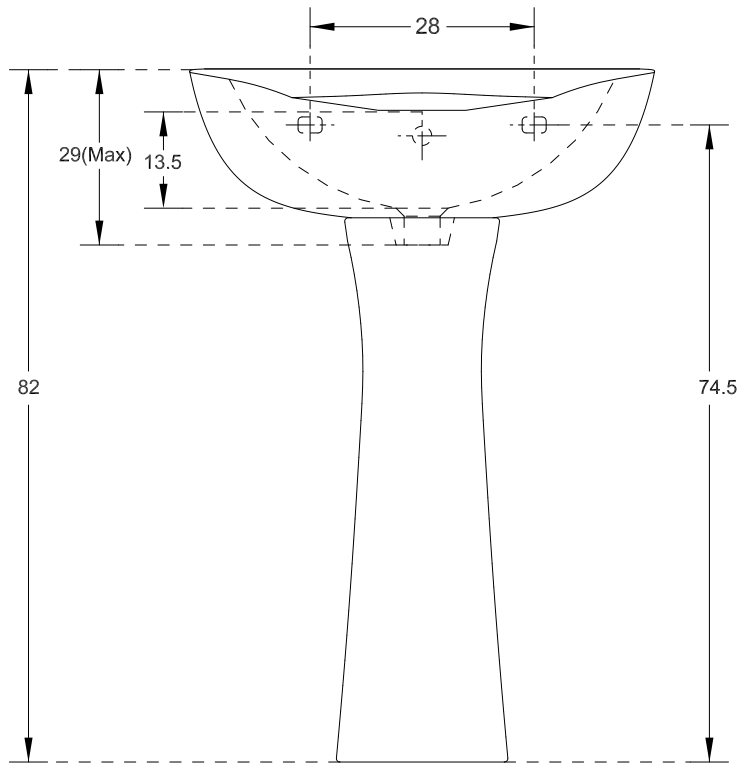

FRONT ELEVATION

HSIL LIMITED, BAHADURGARH	
CATALOGUE No.: 10040	
ITEM DESCRIPTION: WASH BASIN MICHELANGELO (58X43X82 CM)	
DRAWN:	UNIT: CM
CHECKED:	SCALE: 1:10
APPROVED:	DRG. No. : WB/041 Rev. No. : 1
DATE: 18.03.2009	