


PLAN VIEW

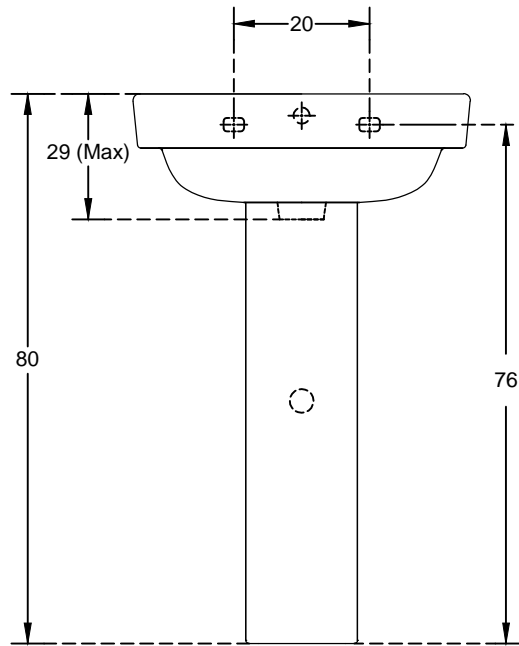

FRONT ELEVATION

hindware
ART

HSIL LIMITED,
BAHADURGARH

CATALOGUE No.: 10099 / 11032

ITEM DESCRIPTION: WASH BASIN MINI NED (50X40X80 cm)

DRAWN:

UNIT: CM

CHECKED:

SCALE: 1:10

APPROVED:

DRG. No.: WB/124
REV. No.: 0

DATE: 25.09.2010