



PLAN VIEW

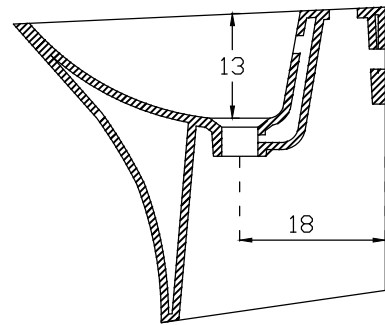

SECTIONAL VIEW

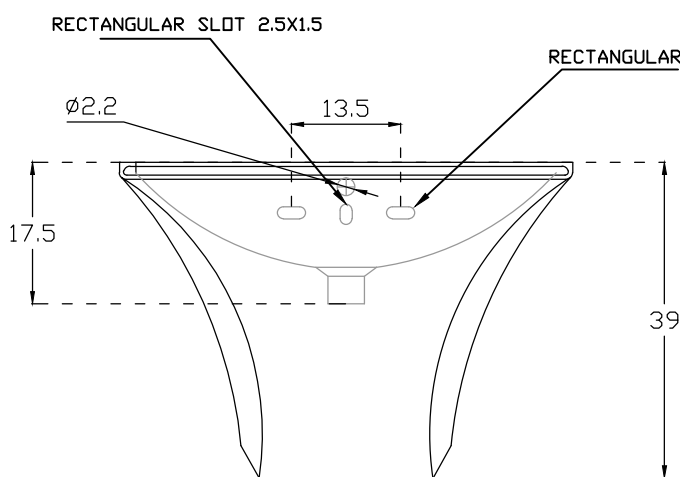

FRONT ELEVATION

hindware ITALIAN COLLECTION		HSIL LIMITED, BAHADURGARH	
CATALOGUE NO: 91075		WB WITH SEMI PEDESTAL BERLIN (56cmx47cmx39cm)	
DRAWN:		UNIT:CM	
CHECKED:		SCALE:1:10	
APPROVED		DRAWING NO:WB/184	
DATE:25.08.15		REV:NO: 1	