


**PLAN VIEW**

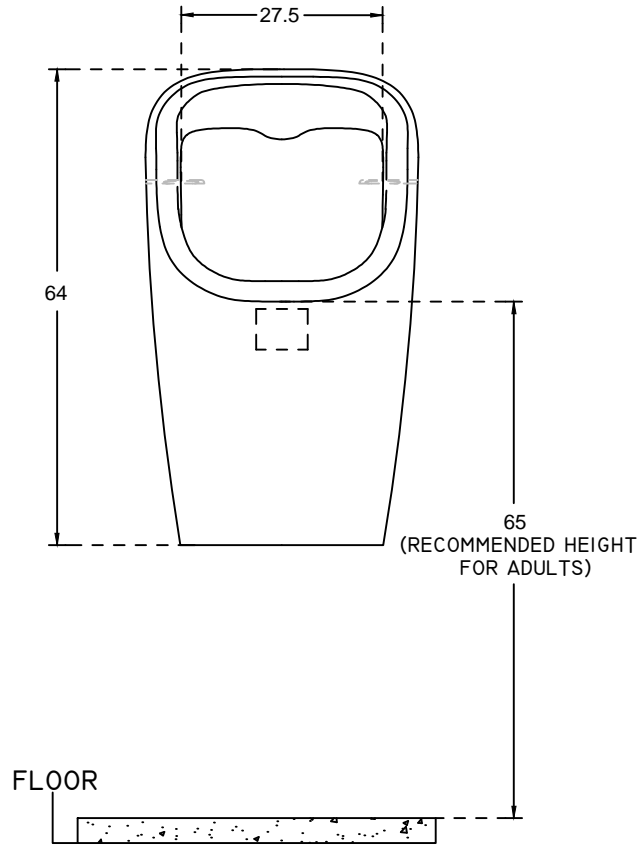

**FRONT ELEVATION**

<b>hardware</b> ITALIAN COLLECTION		HSIL LIMITED, BAHADURGARH	
CATALOGUE No.: 96004		ITEM DESCRIPTION: ENIGMA $\mu$ SENSE URINAL (37 X 31 X 64 CM)	
DRAWN:		UNIT: CM	
CHECKED:		SCALE: 1:10	
APPROVED:		DRG. No.: URN/017 REV. No.: 2	
DATE: 07.04.2011			