




BACK VIEW

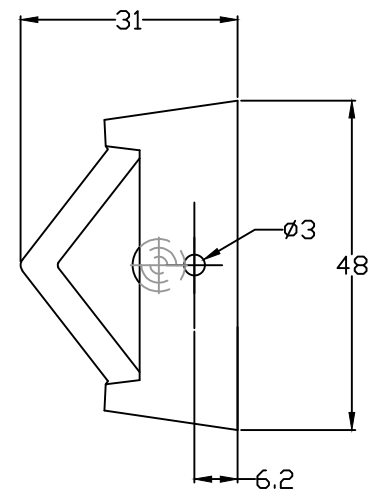

PLAN VIEW

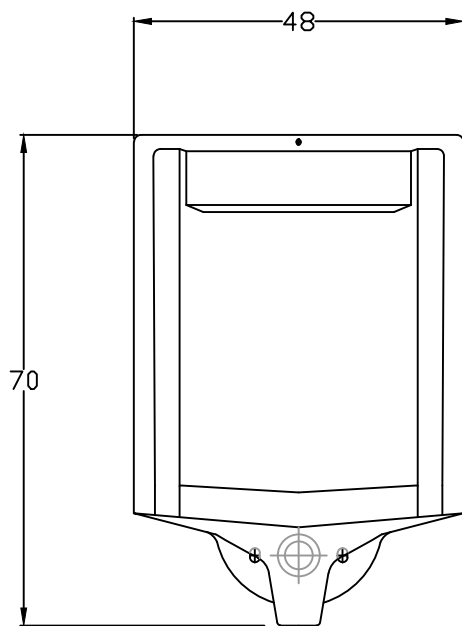

FRONT ELEVATION

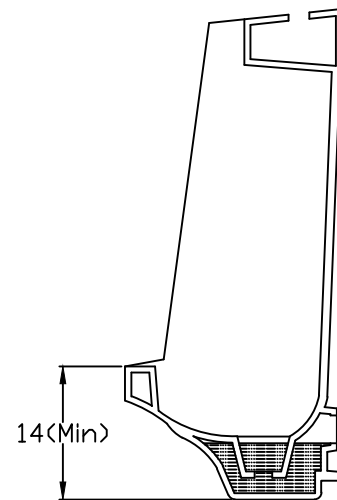

SECTIONAL VIEW

hardware ITALIAN COLLECTION		HSIL LIMITED, BAHADURGARH	
CATALOGUE No.: 96010		ITEM DESCRIPTION: OLYMPUS NED URINAL(31x48x70cm)	
DRAWN:		UNIT: CM	
CHECKED:		SCALE: 1:10	
APPROVED:		DRG. No.: URN/22 Rev. No.: 0	
DATE: 23.11.15			