


TECHNICAL DRAWING

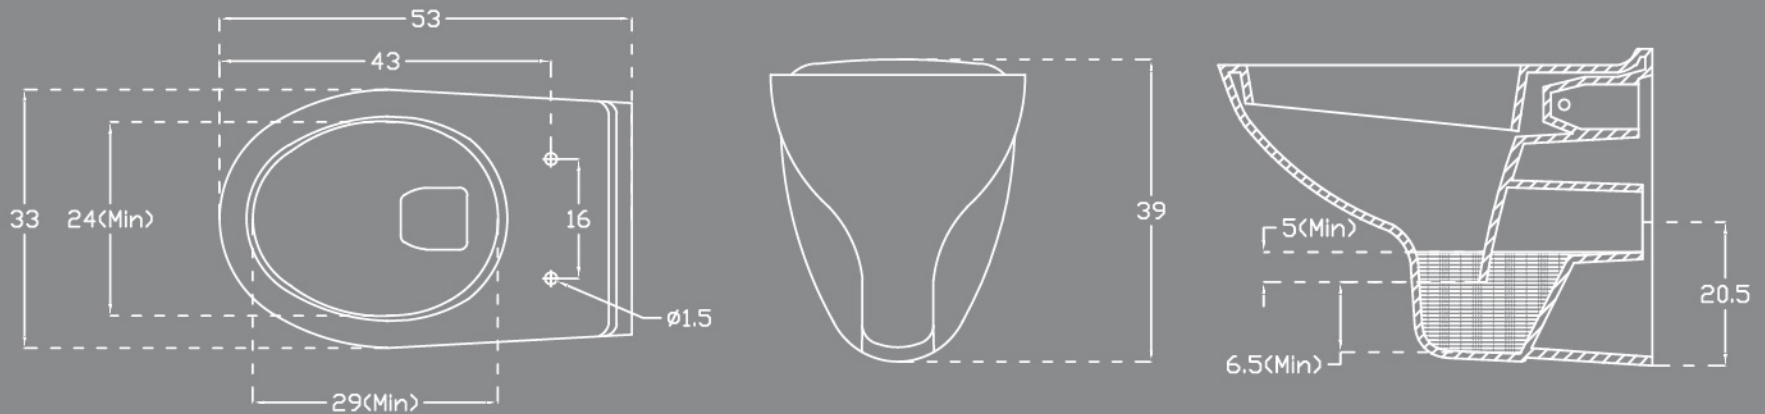

FLORA | WALL MOUNTED EWC